






KEY PLAN NOT TO SCALE	
PROJECT NAME KIRKLAND HOUSE	
FLOOR NAME (01) FIRST FLOOR (01)	
LOG # 04320	DATE LAST CHECKED BY 04/13/2020
SCALE: 0 2' 4' 8' 16'	
NORTH ARROW	

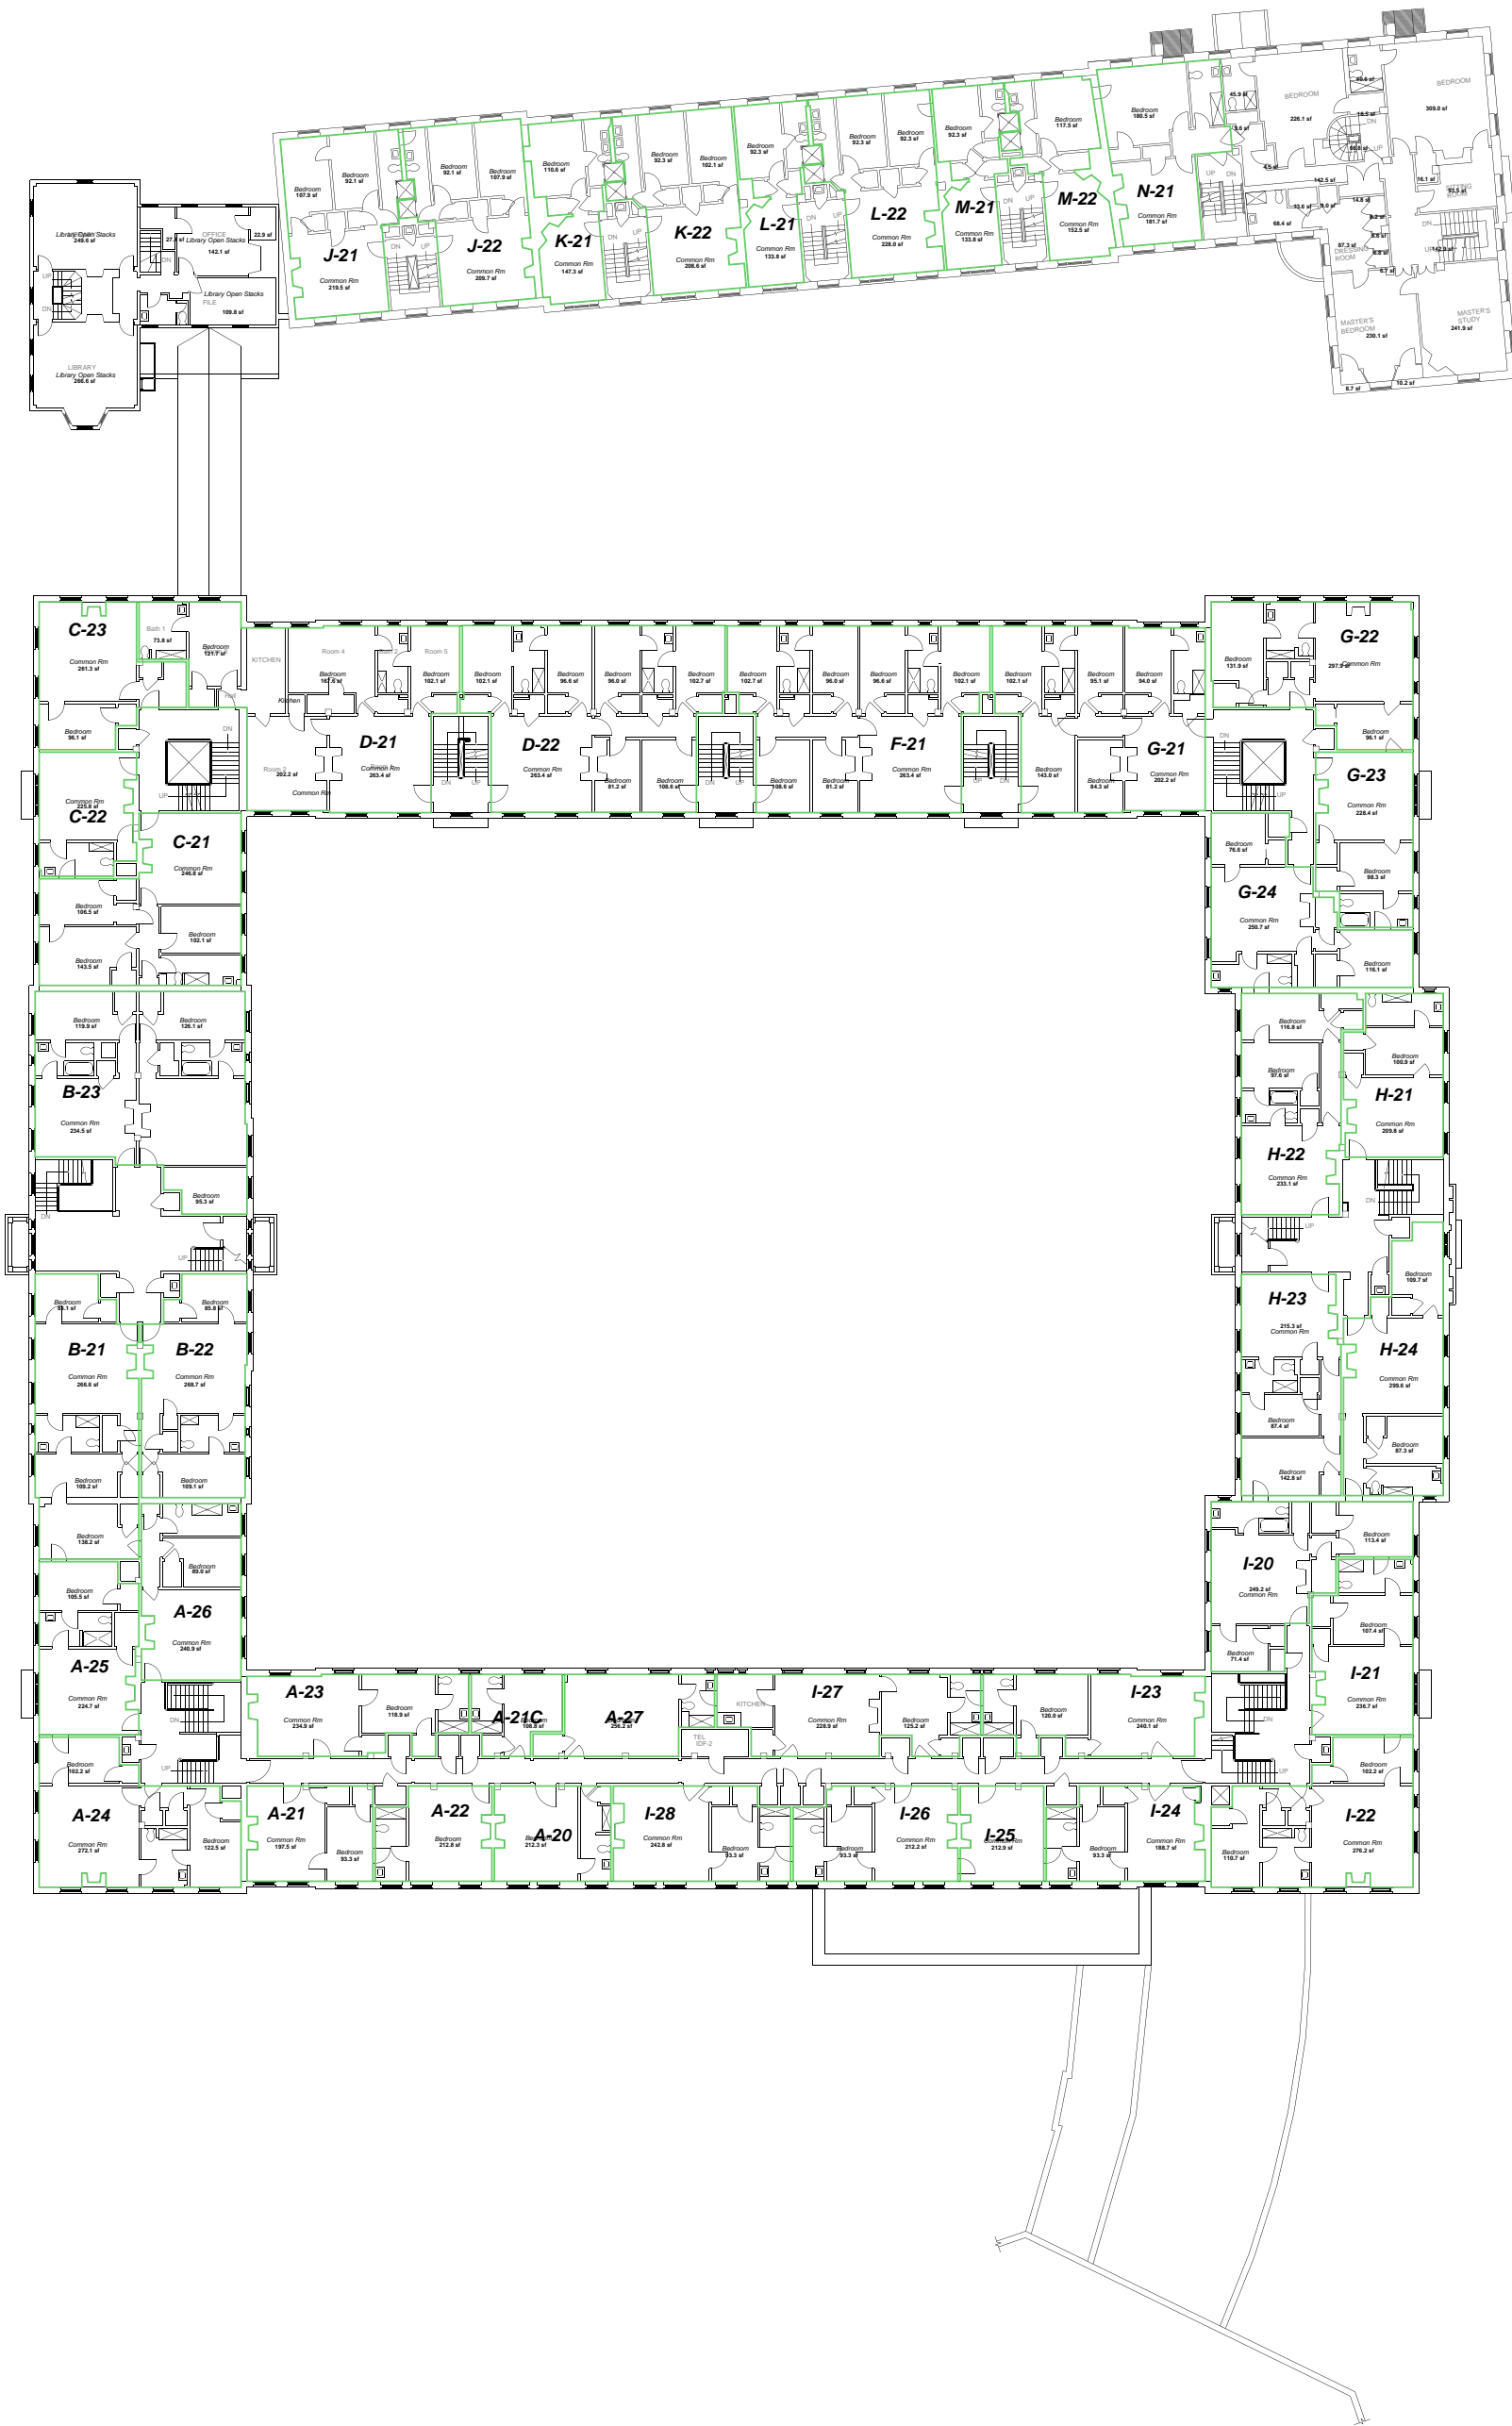


<p>KEY PLAN NOT TO SCALE</p>	<p>PROJECT NAME KIRKLAND HOUSE</p>
	<p>FLOOR NAME (02) SECOND FLOOR (02)</p>
	<p>DATE 04/30</p>
	<p>DATE LAST CHECKED BY 04/13/2020</p>
<p>0 2' 4' 8' 16'</p>	
<p>N</p>	

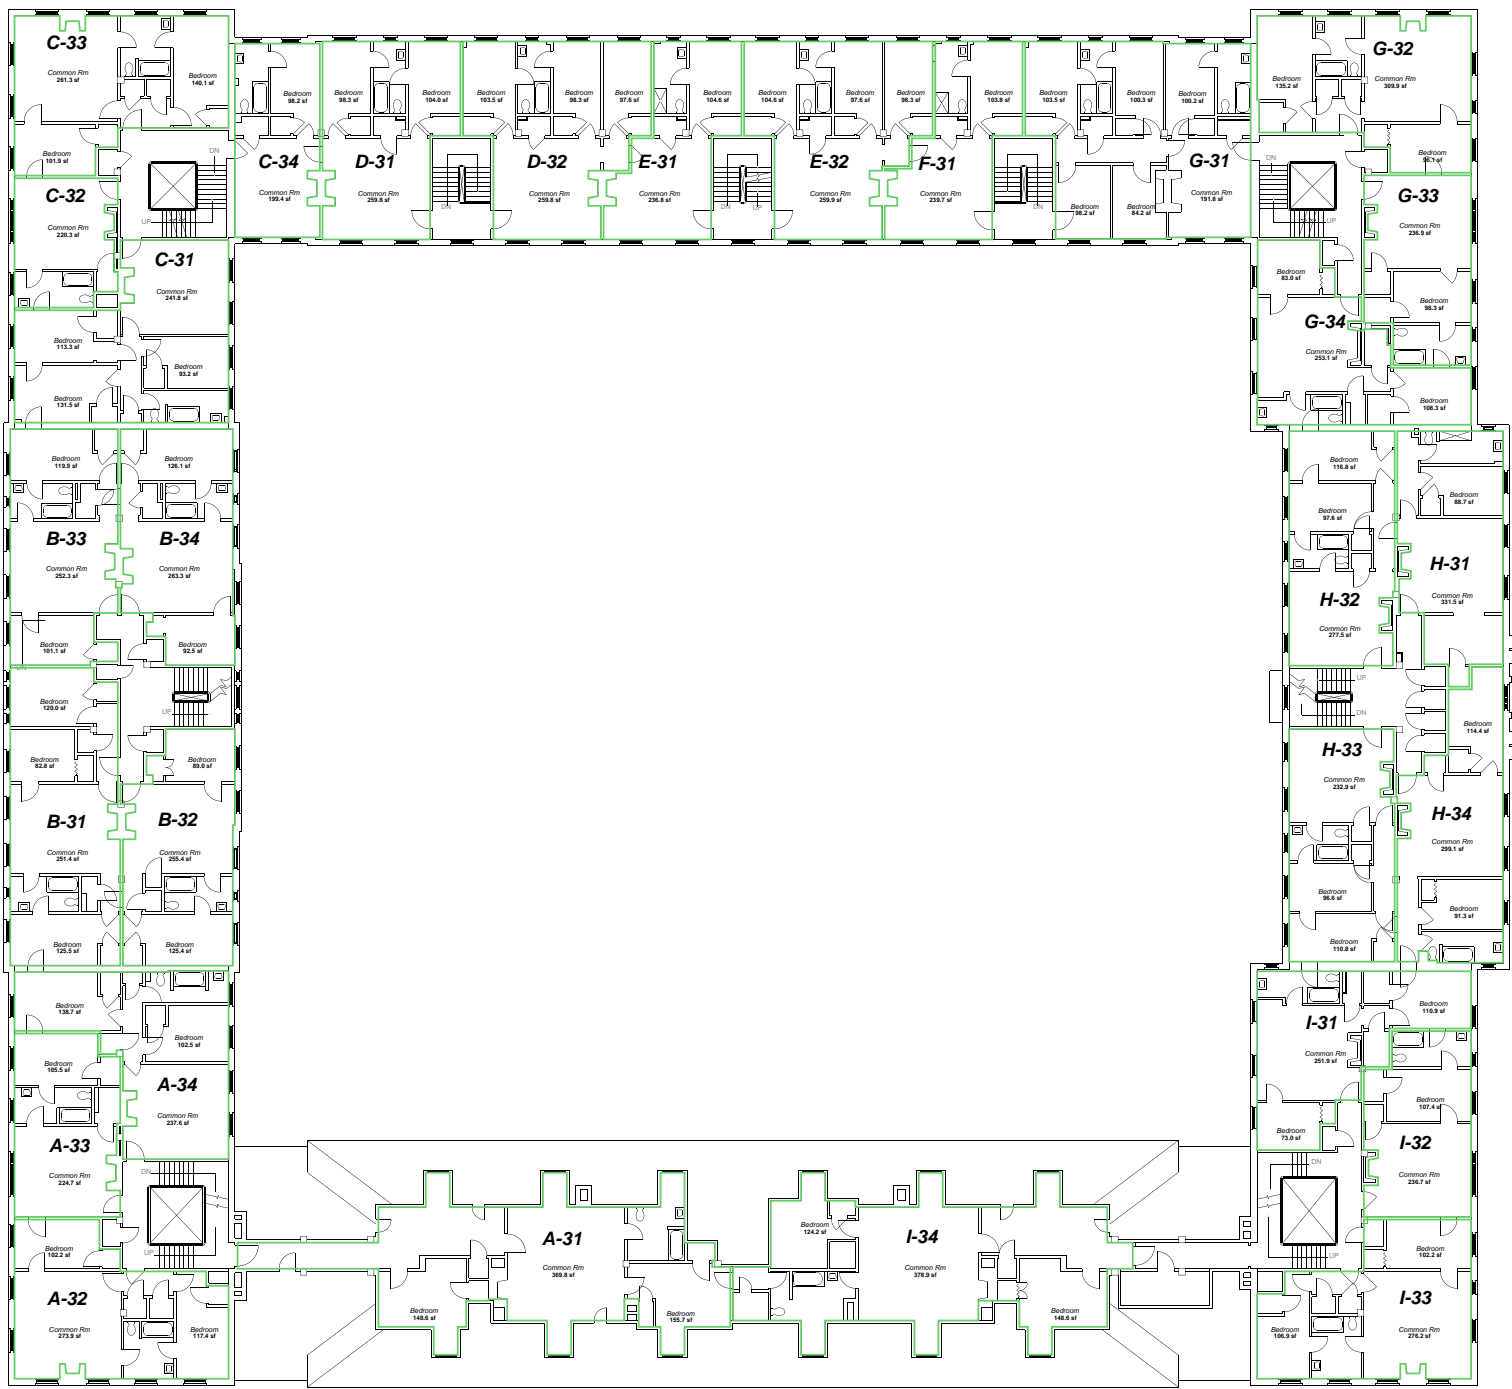

<p>KEY PLAN NOT TO SCALE</p>	<p>REVISION NAME KIRKLAND HOUSE</p>
	<p>FLOOR NAME (03) THIRD FLOOR (03)</p>
	<p>DATE 04/30/20</p>
	<p>DATE FIRST CHECKED BY 04/13/2020</p>

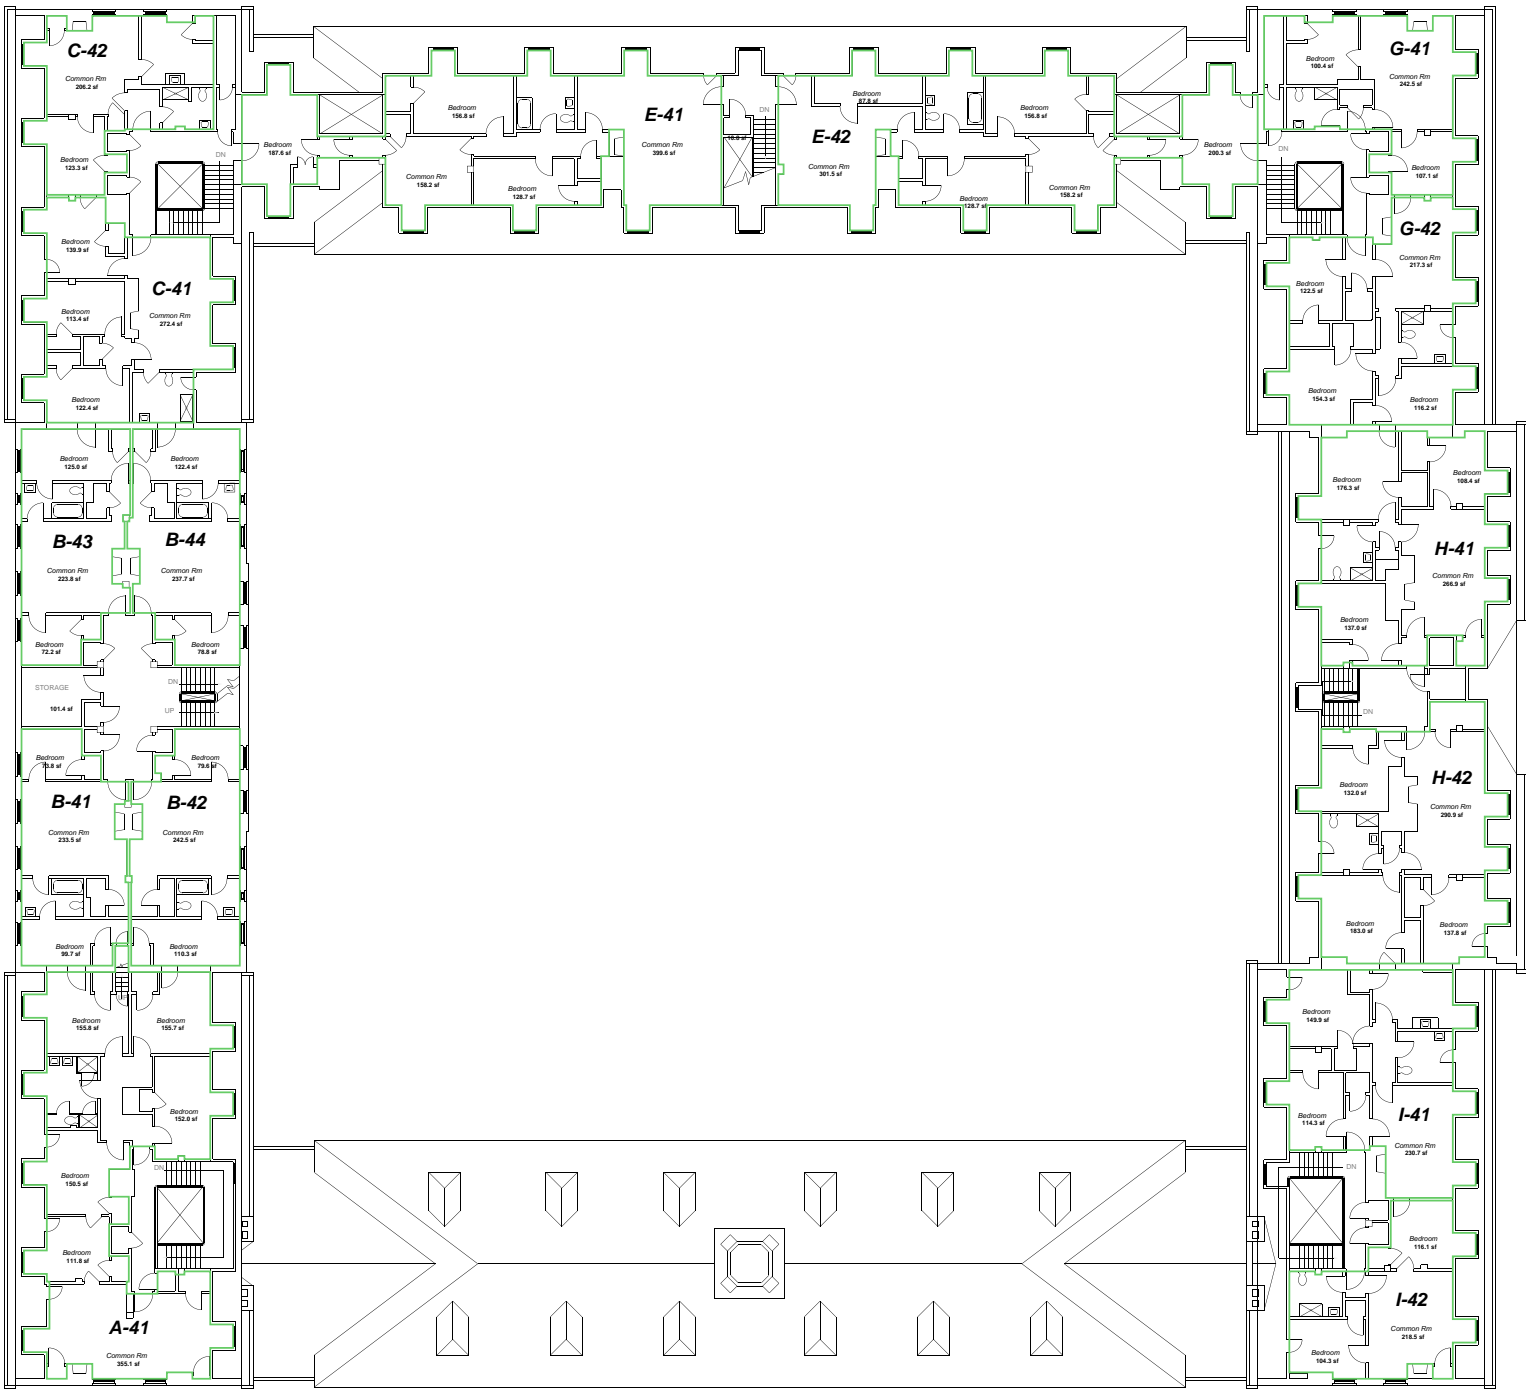

	SECTION NAME KIRKLAND HOUSE	
	FLOOR NAME (in) FOURTH FLOOR (04)	
LUG # 04320		
DATE AND CHECKED BY 04/13/2020		

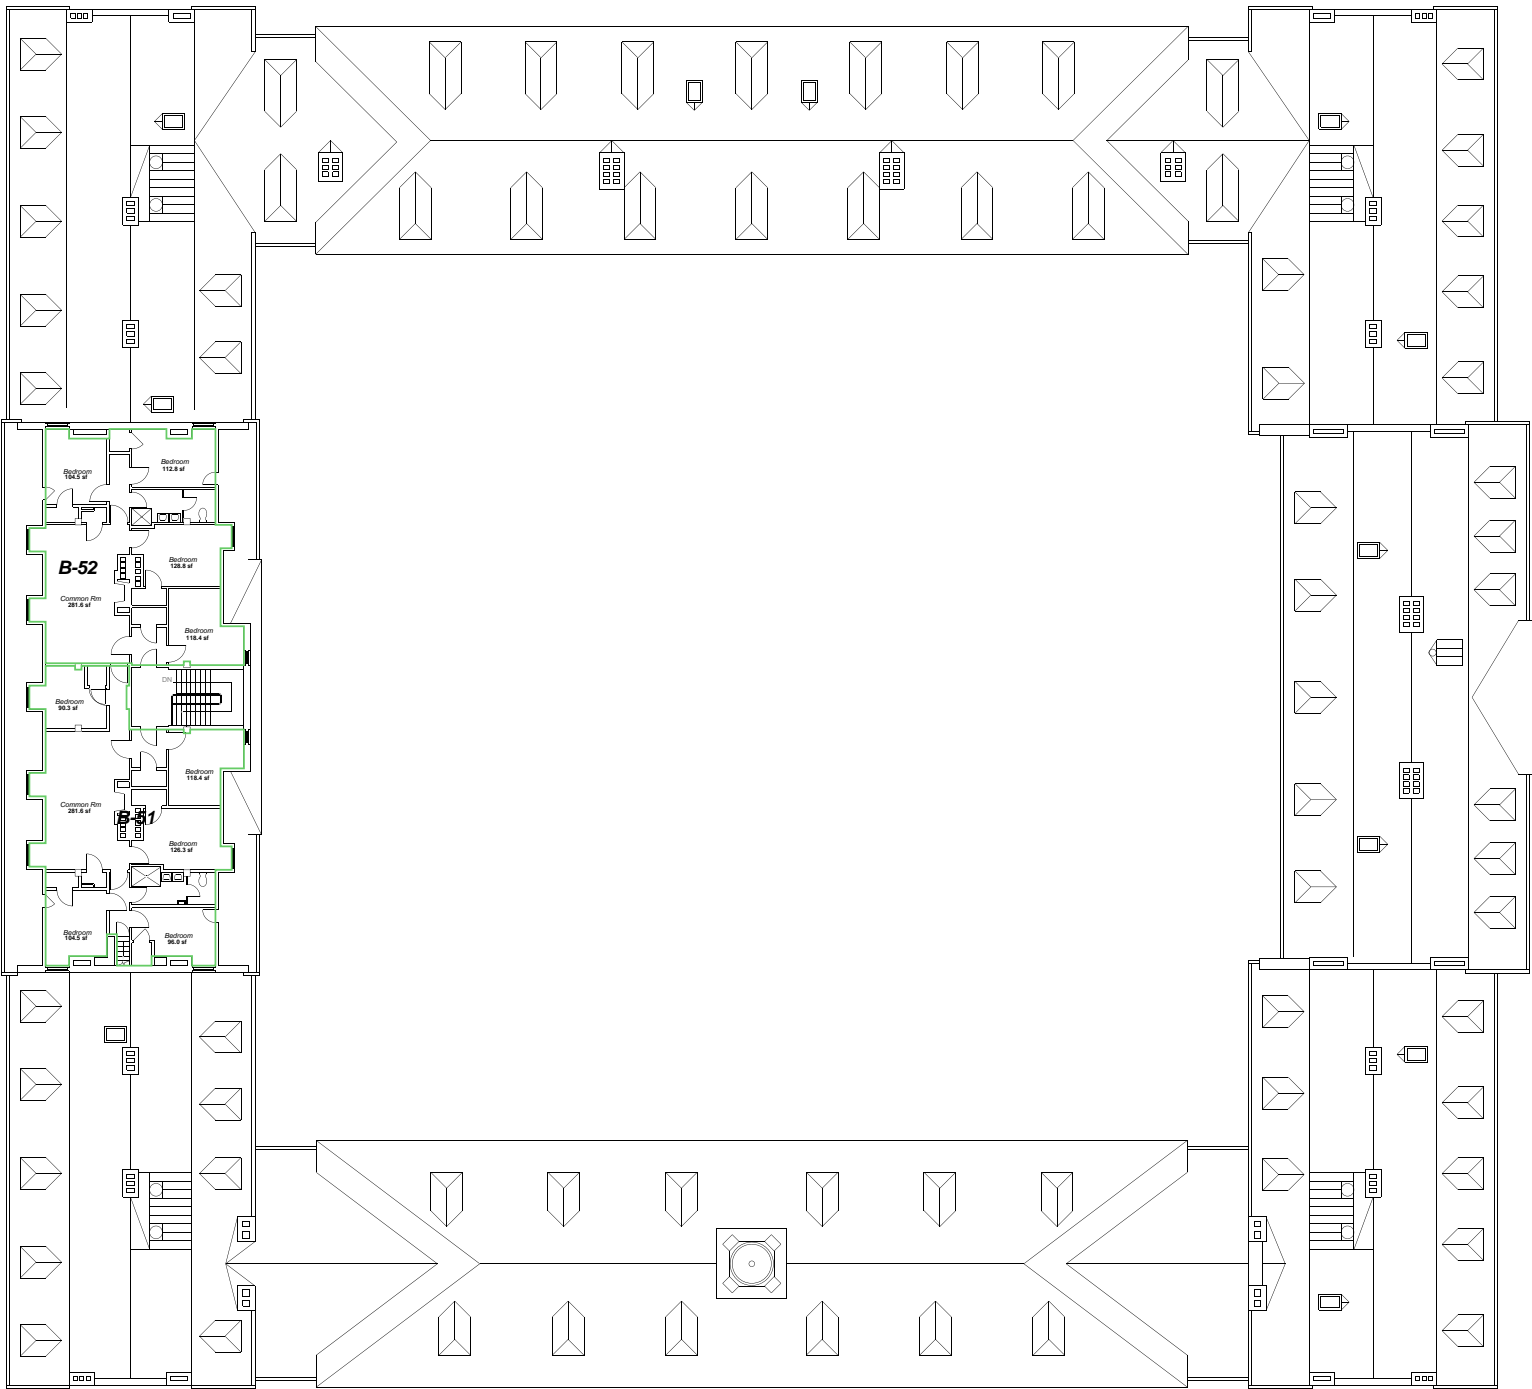

KEY PLAN NOT TO SCALE		PROJECT NAME KIRKLAND HOUSE	
FLOOR NAME (05)		DATE LAST CHECKED BY 04/13/2020	
SHEET # 04320		SCALE 0 2' 4' 8' 16'	
DATE LAST CHECKED BY 04/13/2020		N	